



**GRANITE CURB SECTION**  
NOT TO SCALE

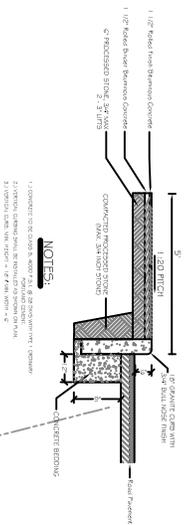

**NOTES:**

- 1.1. CONNECT TO THE EXISTING CURB AT THE INTERSECTION.
- 2.1. VERTICAL CURB TO BE 1.5' HIGH WITH A 4\"/>

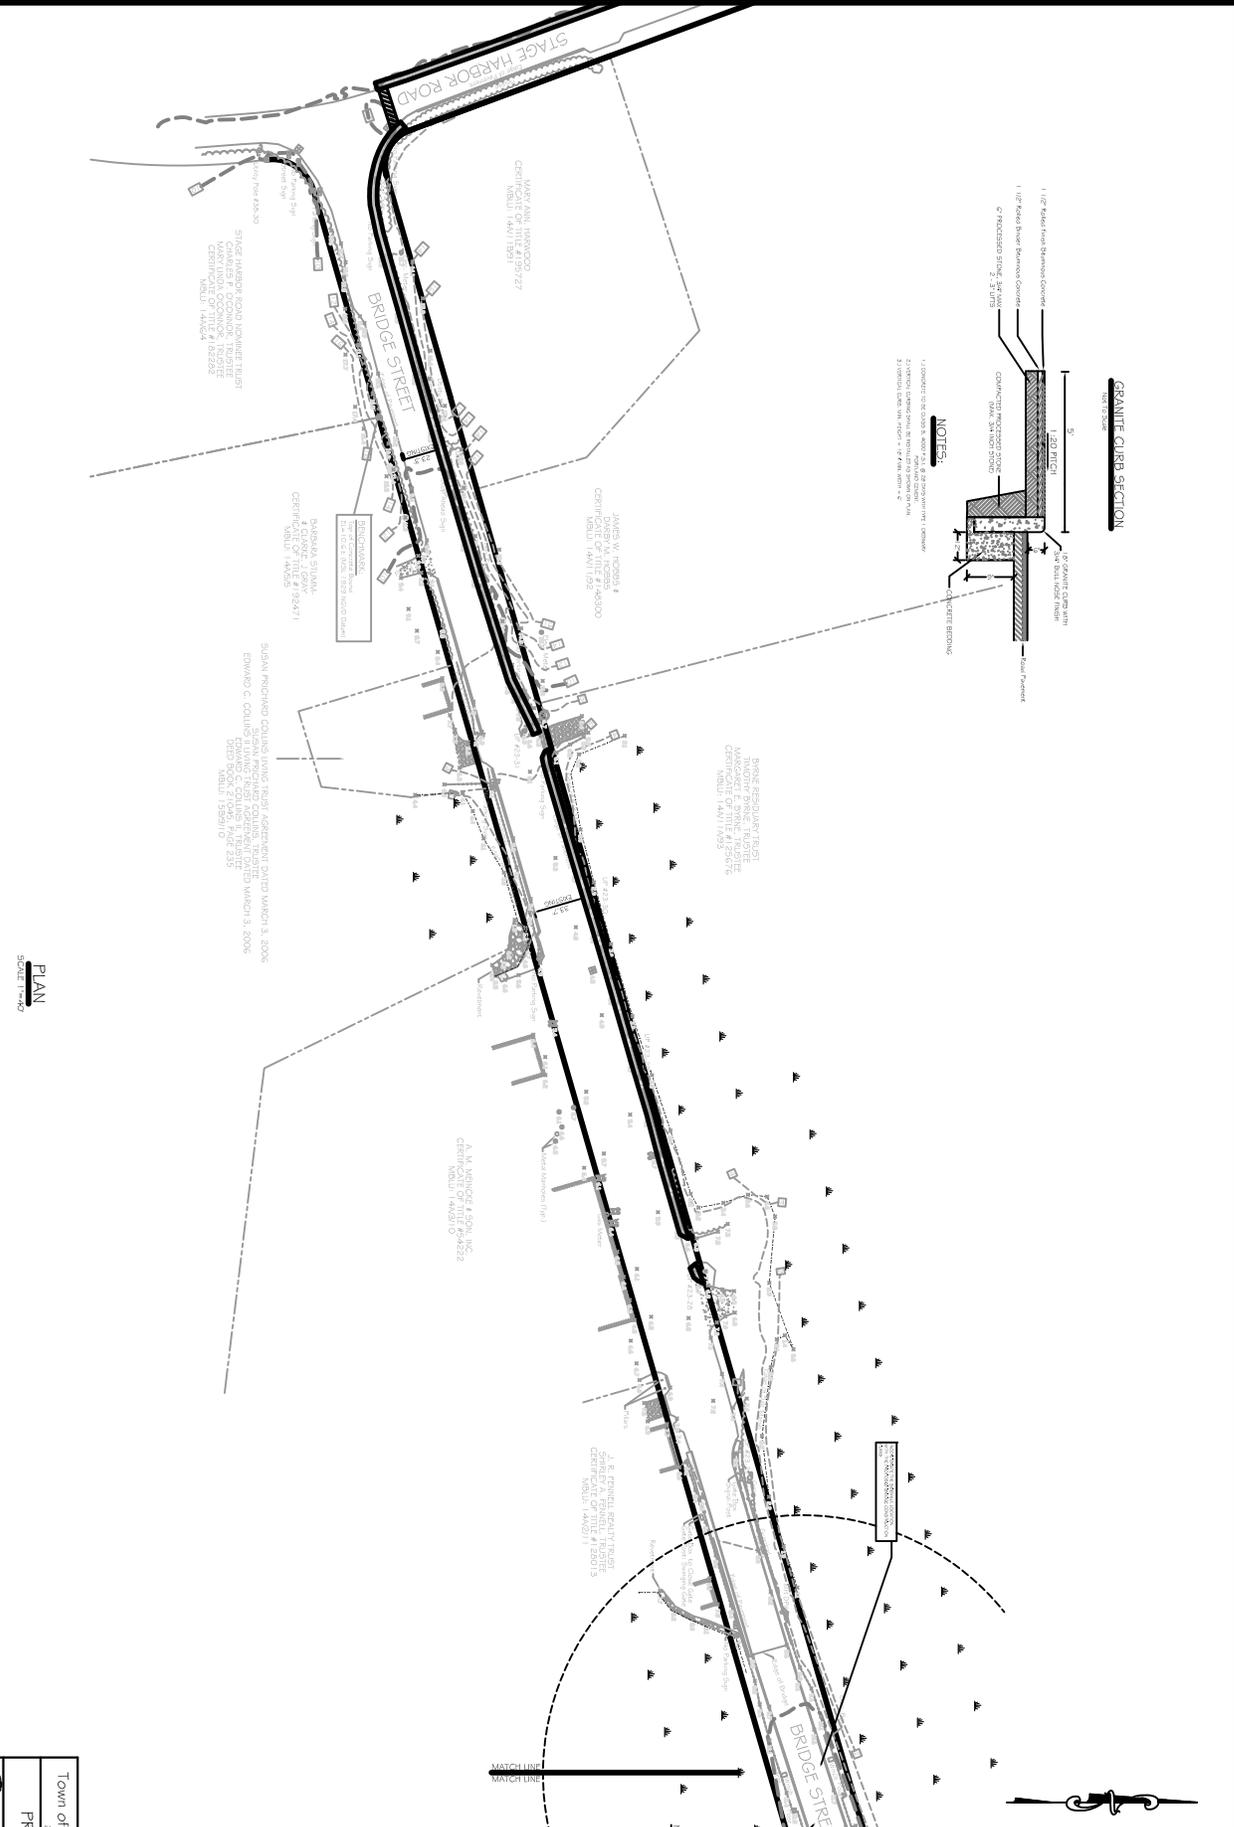


**PLAN**  
SCALE 1"=40'



SHEET 1 OF 4

06-27-14

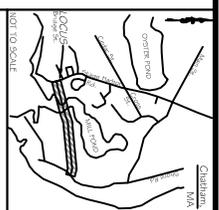

**LEGEND**

[Symbol]	EXISTING CONTOUR
[Symbol]	EXISTING SPOT GRAVE
[Symbol]	PROPOSED SPOT GRAVE
[Symbol]	OVERHEAD UTILITY SERVICE
[Symbol]	UNDERGROUND UTILITY SERVICE
[Symbol]	TEST HOLE / SINKING LOCATION
[Symbol]	SEWER MANHOLE
[Symbol]	GAS VALVE
[Symbol]	LIGHT POLE
[Symbol]	CATCH BASIN
[Symbol]	FIRE HYDRANT
[Symbol]	CONCRETE BOUND FOUND
[Symbol]	TOP OF BANK
[Symbol]	FACE OF BANK
[Symbol]	EDGE OF CLEARING
[Symbol]	SPRUCED TREE
[Symbol]	MAPLE TREE
[Symbol]	CROWN TREE

NOTE: LOT LINES SHOWN IN GRAY FACETS ARE APPROXIMATE. PROPERTY OWNERS SHOULD VERIFY MAPS AND PLANS AND SHOULD IN NO WAY BE USED FOR SURVEYING PURPOSES.

Town of Chatham Highway Department  
221 Coastal Road, Chatham, MA 02633

**PRELIMINARY SITE PLAN**  
Bridge Street, Chatham, MA

**J.M. O'REILLY & ASSOCIATES, INC.**  
Professional Engineering & Land Surveying Services  
1799 State Street, Suite 14  
Chatham, MA 02633  
Tel: 413-588-1770 Fax: 413-588-1813  
www.jmoa.com

DATE: 06-27-14  
BY: [Signature] JMO  
CHECKED: [Signature] JMO