



GRANITE CURB SECTION
 NOT TO SCALE

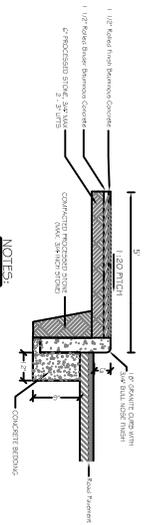

NOTES

1. CONCRETE TO BE PLACED ON 4\"/>
- 2. 1\"/>
- 3. 1\"/>

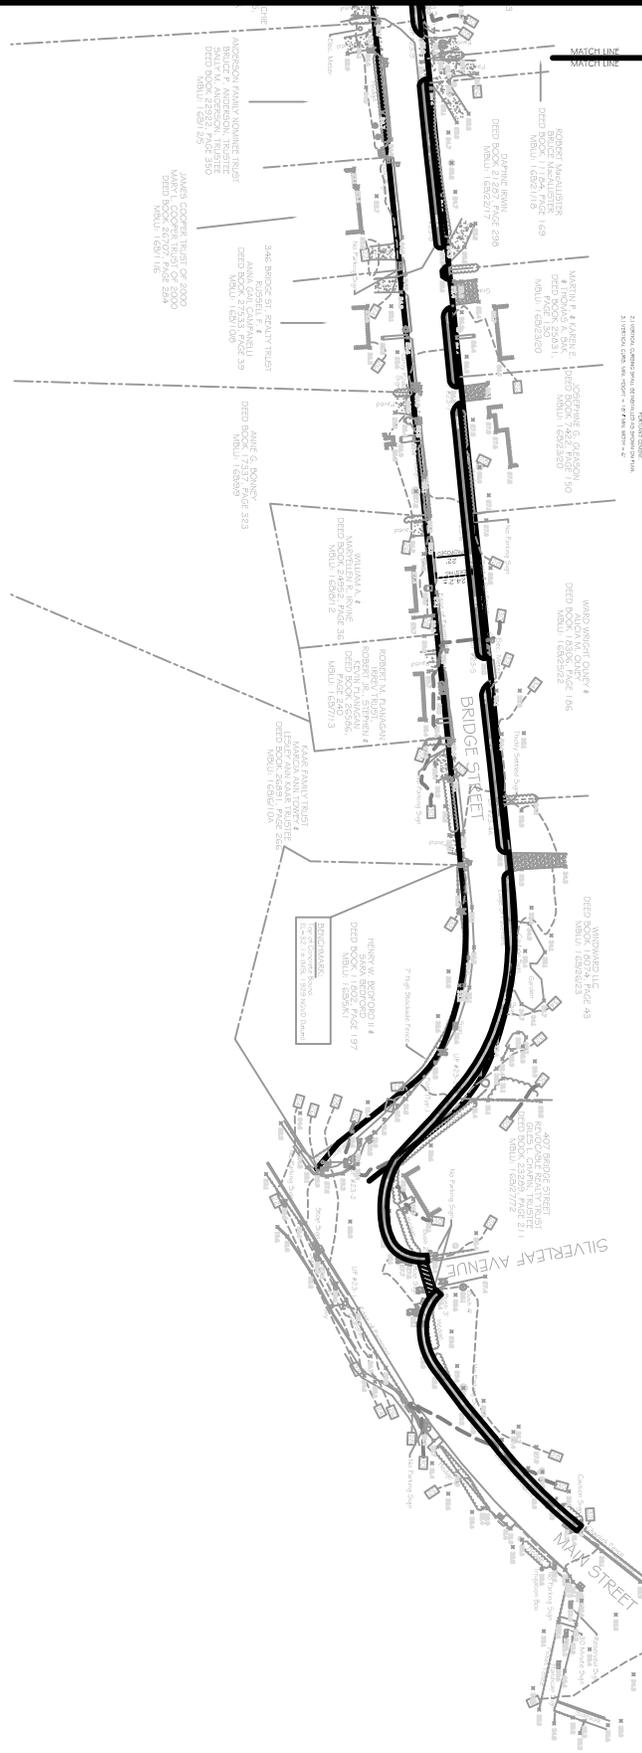

PLAN
 Scale 1"=40'



SCALE 1"=40'
 SHEET 4 OF 4

DATE: 06/27/14

LEGEND

	EXISTING CONTOUR
	EXISTING SPOT GRADE
	PROPOSED SPOT GRADE
	OVERHEAD UTILITY SERVICE
	UNDERGROUND UTILITY SERVICE
	TEST HOLE / BORING LOCATION
	UTILITY MANHOLE
	LIGHT POLE
	GAS VALVE
	FIRE HYDRANT
	CONCRETE MANHOLE
	TOP OF BANK
	CONCRETE BOUND ROAD
	FENCE
	EDGE OF CLEARING
	WATER TREE
	SPRUCE TREE
	CEDAR TREE

NOTE: LOT LINES DIVIDING PRIVATE PARCELS ARE SHOWN FOR REFERENCE ONLY. PROPERTY OWNERS SHOULD VERIFY THE ACCURACY OF ALL LOTS AND PLANS AND SHOULD IN NO WAY BE USED FOR SURVEYING PURPOSES.

Town of Chatham Highway Department
 221 Concord Road, Chatham, MA 02633

PRELIMINARY SITE PLAN
 Bridge Street, Chatham, MA

J.M. O'Reilly & Associates, Inc.
 Professional Engineering & Land Surveying Services

1799 State Street, Suite 14
 Chatham, MA 02633
 TEL: 413-588-7700 FAX: 413-588-7705
 www.jmoassoc.com

DATE: 06-27-14
 BY: [Signature] JMO
 CHECKED: JMO
 IN CHARGE: JMO