



GENERAL PHASING NOTES

1. COMMUNITY BUILDING AND POLICE STATION: ABATEMENT SHALL COMMENCE IMMEDIATELY UPON EXECUTION OF THE CONTRACT. THE CONTRACTOR WILL BE PERMITTED TO DEMO THE COMMUNITY BUILDING UPON COMPLETION OF THE ABATEMENT.
2. FIRE STATION ABATEMENT WILL BE PERMITTED NO SOONER THAN SEPTEMBER 1, 2014. BUILDING DEMOLITION WILL BE ALLOWED UPON COMPLETION OF THE FIRE & POLICE STATION ABATEMENT.

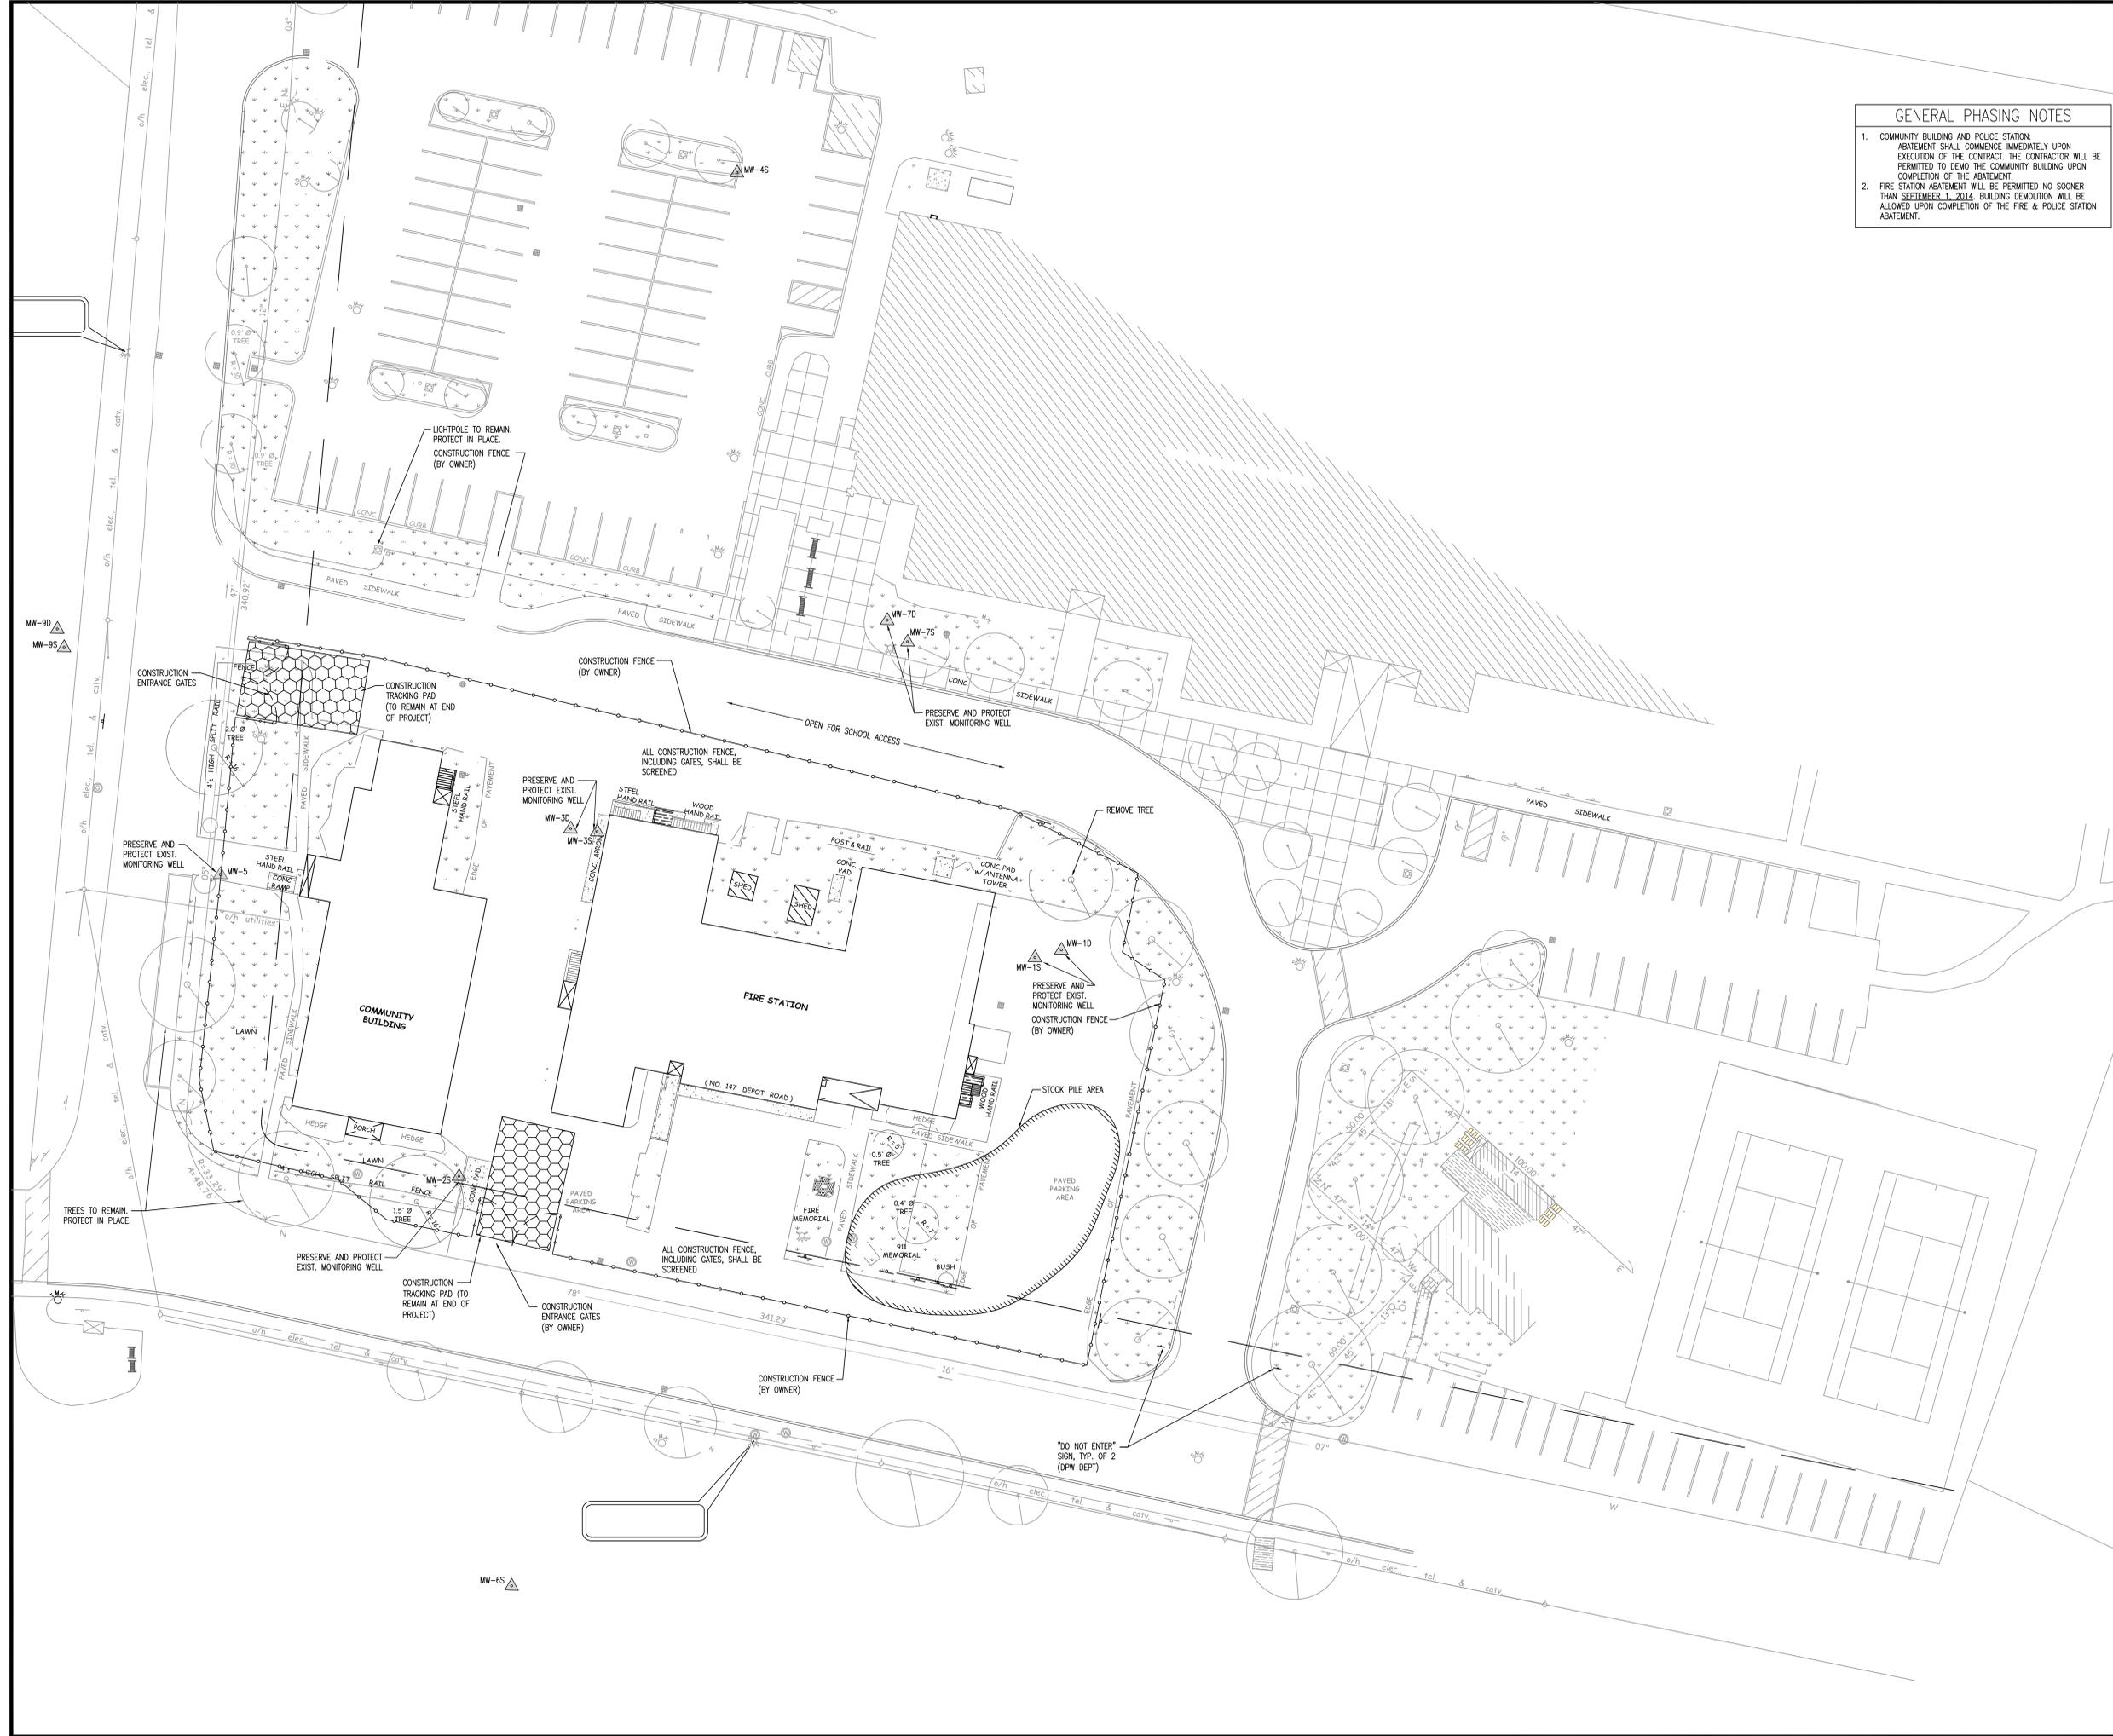

ISSUE DATE	
DATE	DESCRIPTION
07/16/14	ISSUED FOR BIDDING AND DEMOLITION
REVISIONS	
DATE	DESCRIPTION

FOR ALL ABBREVIATIONS, SYMBOL LEGENDS, AND GENERAL NOTES SEE SHEET R0.01

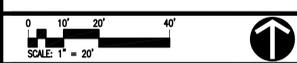

DEMOLITION OF THE CHATHAM FIRE/POLICE & COMMUNITY BUILDINGS

135 DEPOT ROAD
CHATHAM, MA 02633

PROJECT NO.: 12043.03 DRAWN BY: DGM

SITE PHASING PLAN

DRAWING NO.: **PH1.01**